


2 THIRD FLOOR PLAN
SCALE: 1/8" = 1' - 0"



1 SECOND FLOOR PLAN
SCALE: 1/8" = 1' - 0"

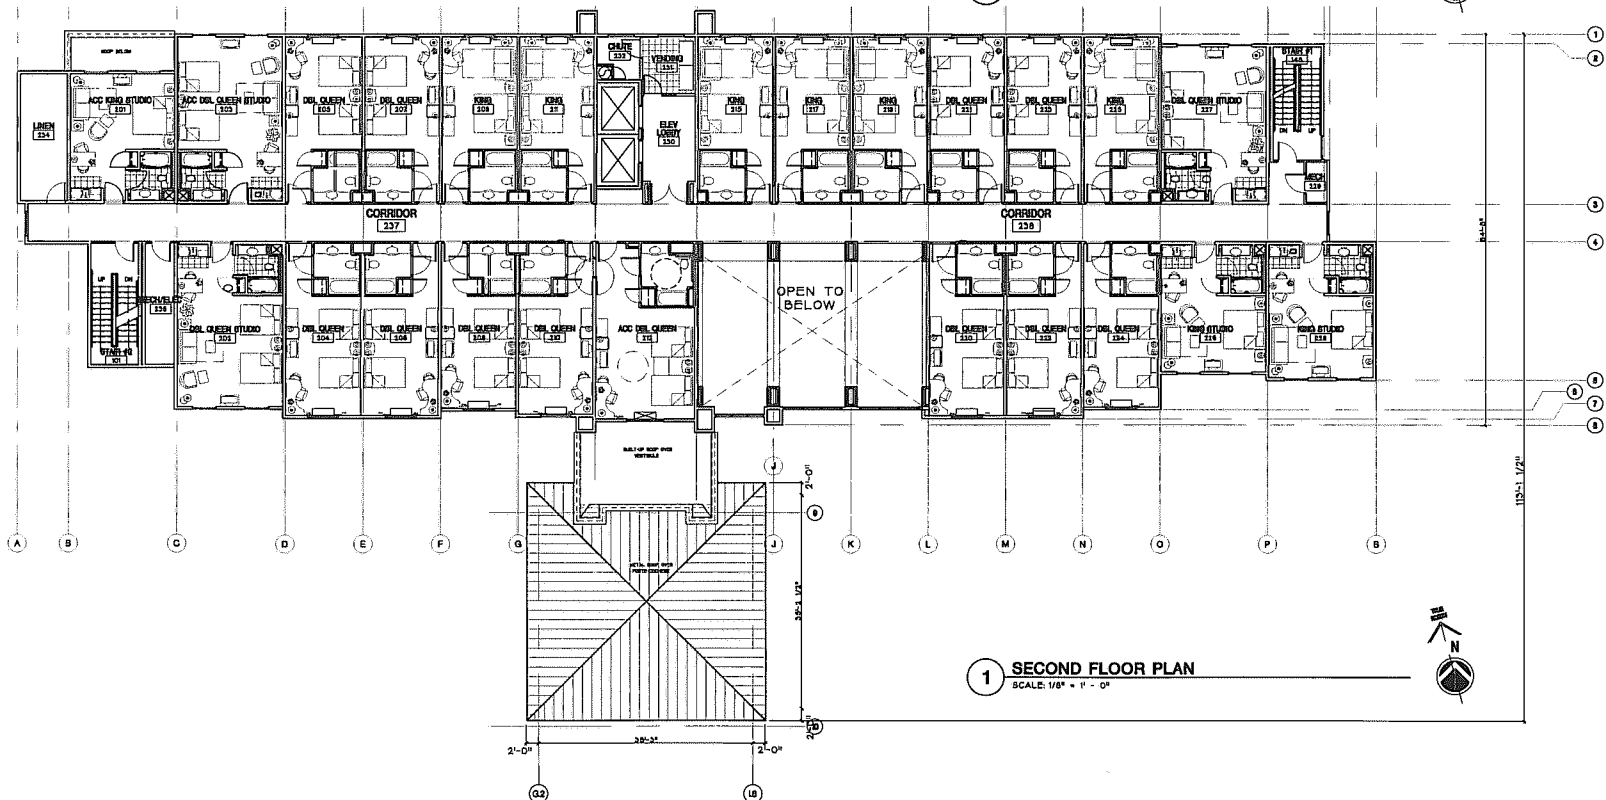

ROSEVILLE H.S.I. I, LLC
7700 PENRYN ESTATES DR.
PENRYN, CA 95663

PROJECT
Hampton Inn & Suites

1501 DOUGLAS BLVD
ROCKDALE
CALIFORNIA

CONSULTANT

SHEET

SECOND/THIRD
FLOOR PLANS

DATE	BY	SCALE
5-10-04	PLANNING SUBMITTAL	
6-15-04	PLANNING SUBMITTAL	
7-20-04	PLANNING RE-SUBMITTAL	
8-27-04	PLANNING RE-SUBMITTAL	
10-04	PLANNING RE-SUBMITTAL	