


2 ROOF PLAN
SCALE: 1/8" = 1' - 0"



1 FOURTH FLOOR PLAN
SCALE: 1/8" = 1' - 0"

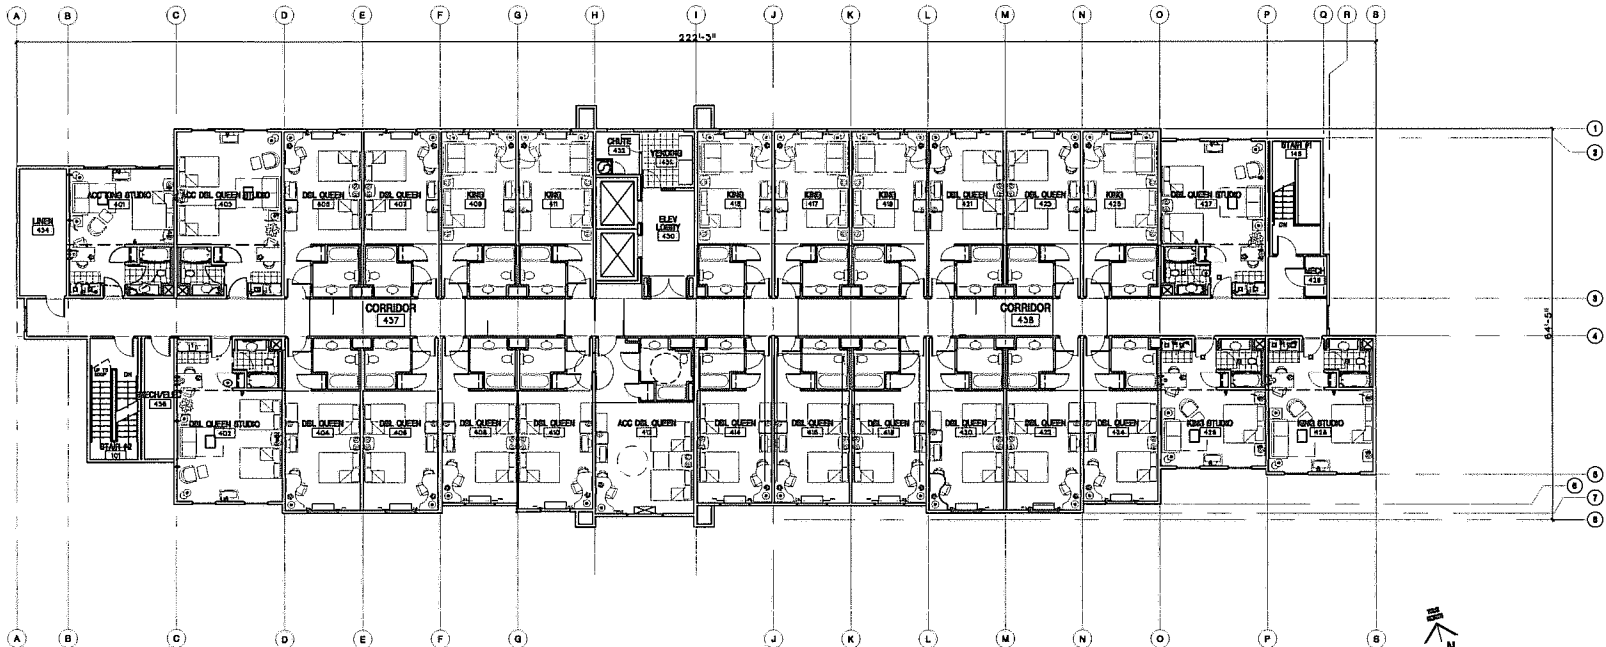

ROSEVILLE H.S. I, LLC
7700 PEAVY ESTATES DR.
PEAVY, CA 95663



1801 DOUGLAS BLVD.
ROSEVILLE
CALIFORNIA

04/21
FOURTH FLOOR
& ROOF PLAN

DESIGN BY	RTS
CHECKED BY	DM
DATE	1/28/14
SCALE	VPK-P-02
DR. NO.	412

REVISIONS

5-10-14	PLANNING SUBMITTAL
6-10-14	PLANNING SUBMITTAL
7-20-14	PLANNING RE SUBMITTAL
8-27-14	PLANNING RE SUBMITTAL
10-04-14	PLANNING RE SUBMITTAL