



C:\Documents and Settings\mell\Local Settings\Temporary Internet Files\CK440\Vol_015.dwg, 2005-11-29 3:01:18 PM

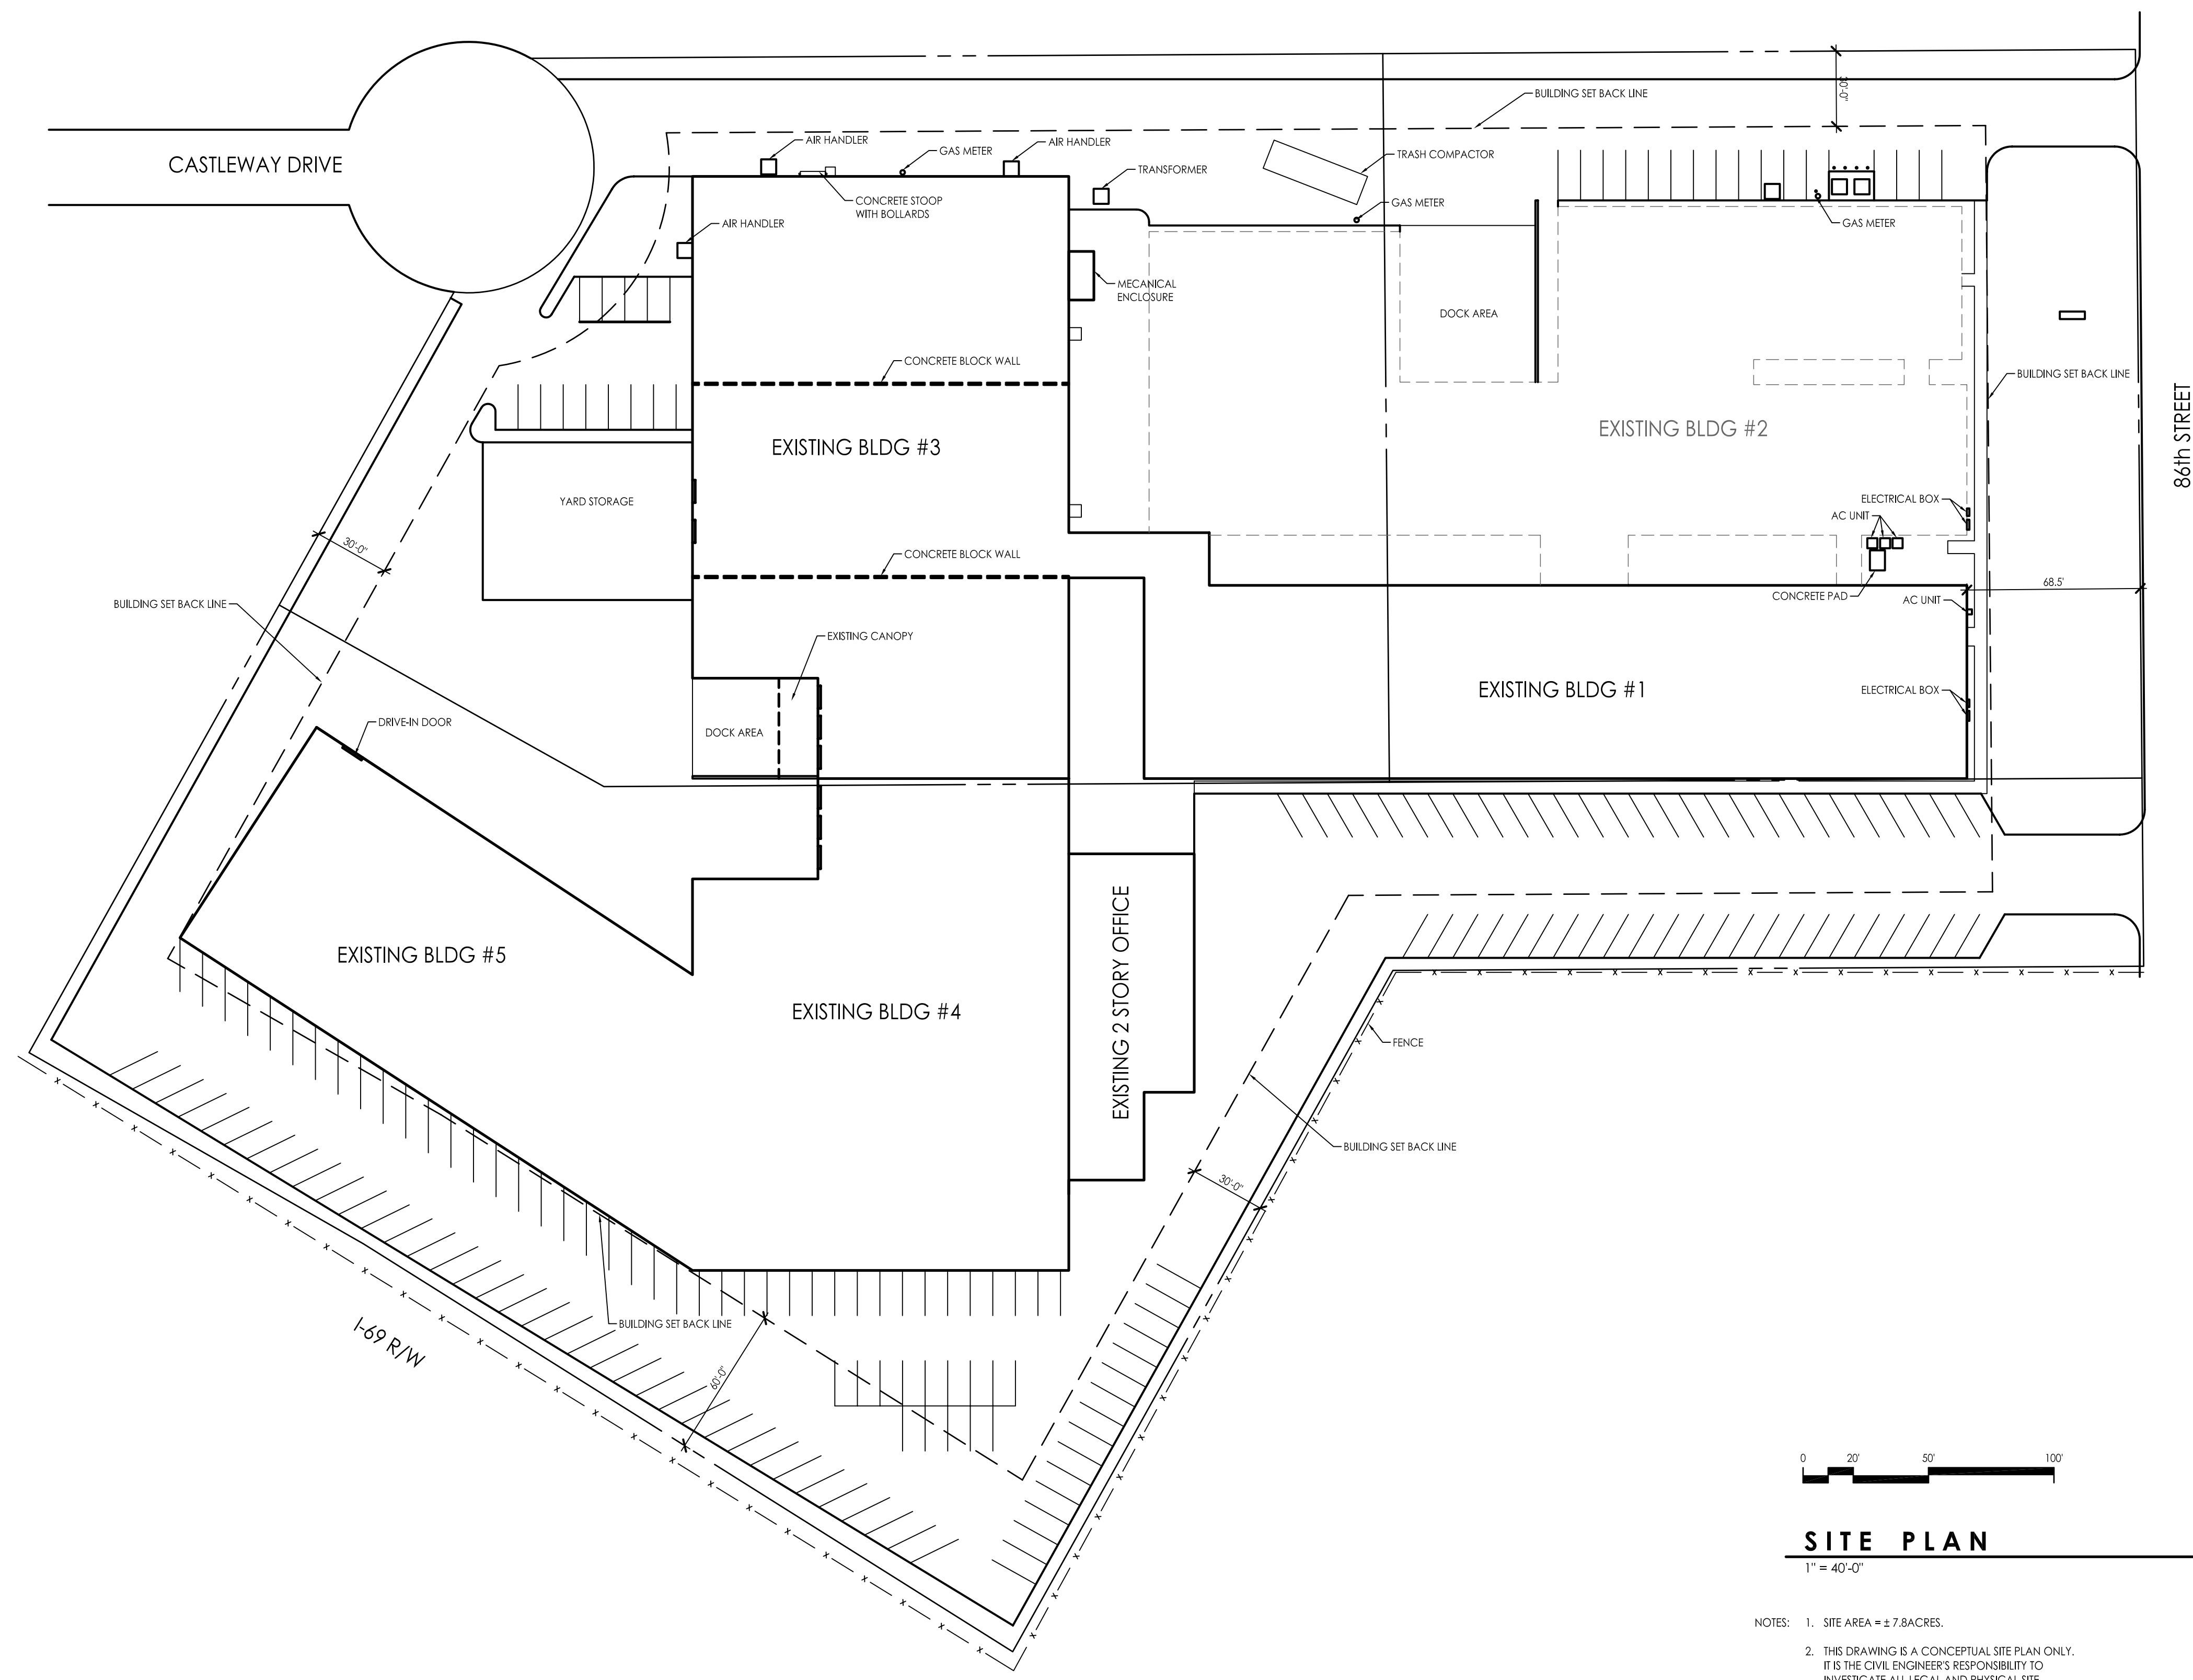

SITE PLAN
1" = 40'-0"

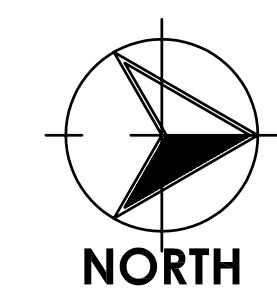

- NOTES:
1. SITE AREA = ± 7.8 ACRES.
 2. THIS DRAWING IS A CONCEPTUAL SITE PLAN ONLY. IT IS THE CIVIL ENGINEER'S RESPONSIBILITY TO INVESTIGATE ALL LEGAL AND PHYSICAL SITE CONDITIONS (INCLUDING EXISTING, ZONING, EASEMENTS, UTILITIES, STORM WATER MANAGEMENT, ETC.) AND TO DESIGN AND LOCATE ALL SITE ELEMENTS (PARKING, DRIVEWAYS, DOCKS, SIDEWALKS, ETC.) ACCORDING TO THOSE CONDITIONS. THE CLIENT'S NEEDS AND TO SATISFY ALL APPLICABLE ZONING AND BUILDING CODES.



Deflect-o Redevelopment

7035 EAST 86th STREET CASTLETON, INDIANAPOLIS
NOVEMBER 28, 2005

JRA ARCHITECTURE
3939 Priority Way South Drive, #200
Indianapolis, Indiana 46240
317.581.1465
FAX 317.581.1475
© 2004 JRA ARCHITECTURE #03687-Y